


Mary St.

Shared Streets Pilot

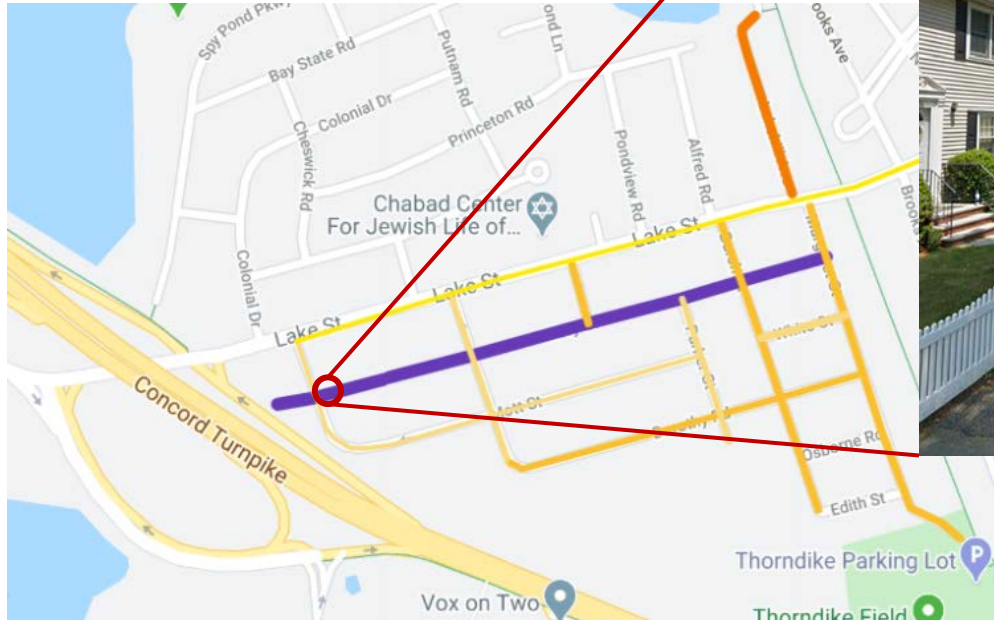

Gateways:

- Major at Margaret St and Littlejohn St
- Minor at Homestead, Burch, and Parker

Traffic calming:

- Mini traffic circles at Littlejohn and Burch
- Neck downs or chicanes on each block

Potential Connections:

- Margaret St to Bikeway and cross over to Varnum St

Mary Street Shared Street: Major and Minor Gateways

Major Gateway Materials:

- Sawhorse with “Road Closed to Thru Traffic” sign (MUTCD R11-4)
- Sandwich board with “Shared Street – Local Access Only” message
- 42” Traffic delineators



Minor Gateway Materials:

- Sandwich board with “Shared Street – Local Access Only” message
- 42” Traffic delineators



Mary Street Shared Street: In-Road Traffic Calming

Mini-traffic circle or roundabout:

- Location - At four-way intersections with traffic crossing the shared street
- Materials – 42” traffic cones/delineators and roundabout signs



Curb extensions and neck-downs:

- Location - Middle of a block or at intersections
- Materials – 42” Traffic cones/delineators



Chicanes:

- Location – Middle of a block
- Materials – 42” Traffic cones/delineators




Note: Pictures at right are examples only and Mary Street interventions may look different

Gateways and Temporary Traffic Calming for Mary Street – Overview



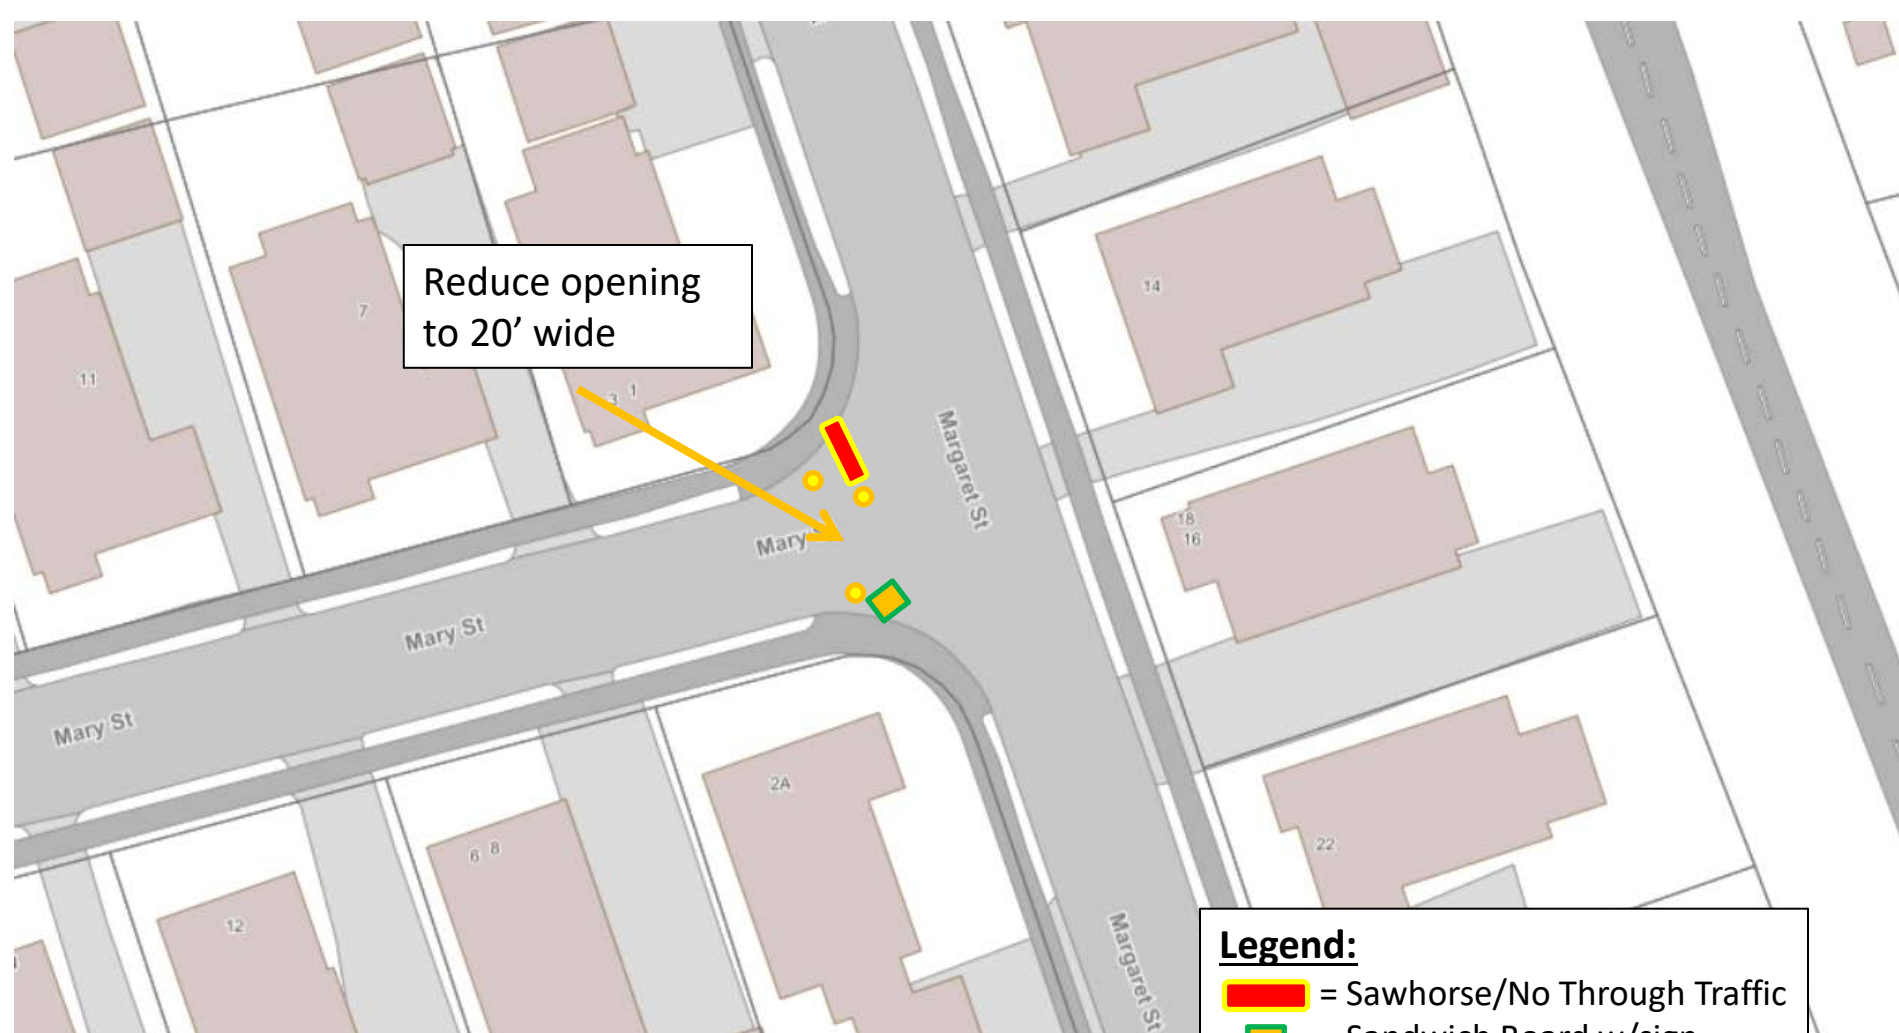


Gateways and Temporary Traffic Calming for Mary Street (Margaret St at Mary St)




Note: Exact locations of materials subject to change based on field conditions

****Not to Scale****

Legend:

-  = Sawhorse/No Through Traffic
-  = Sandwich Board w/sign
-  = 42" Traffic cone/delineator


Gateways and Temporary Traffic Calming for Mary Street (Burch St to Margaret St)

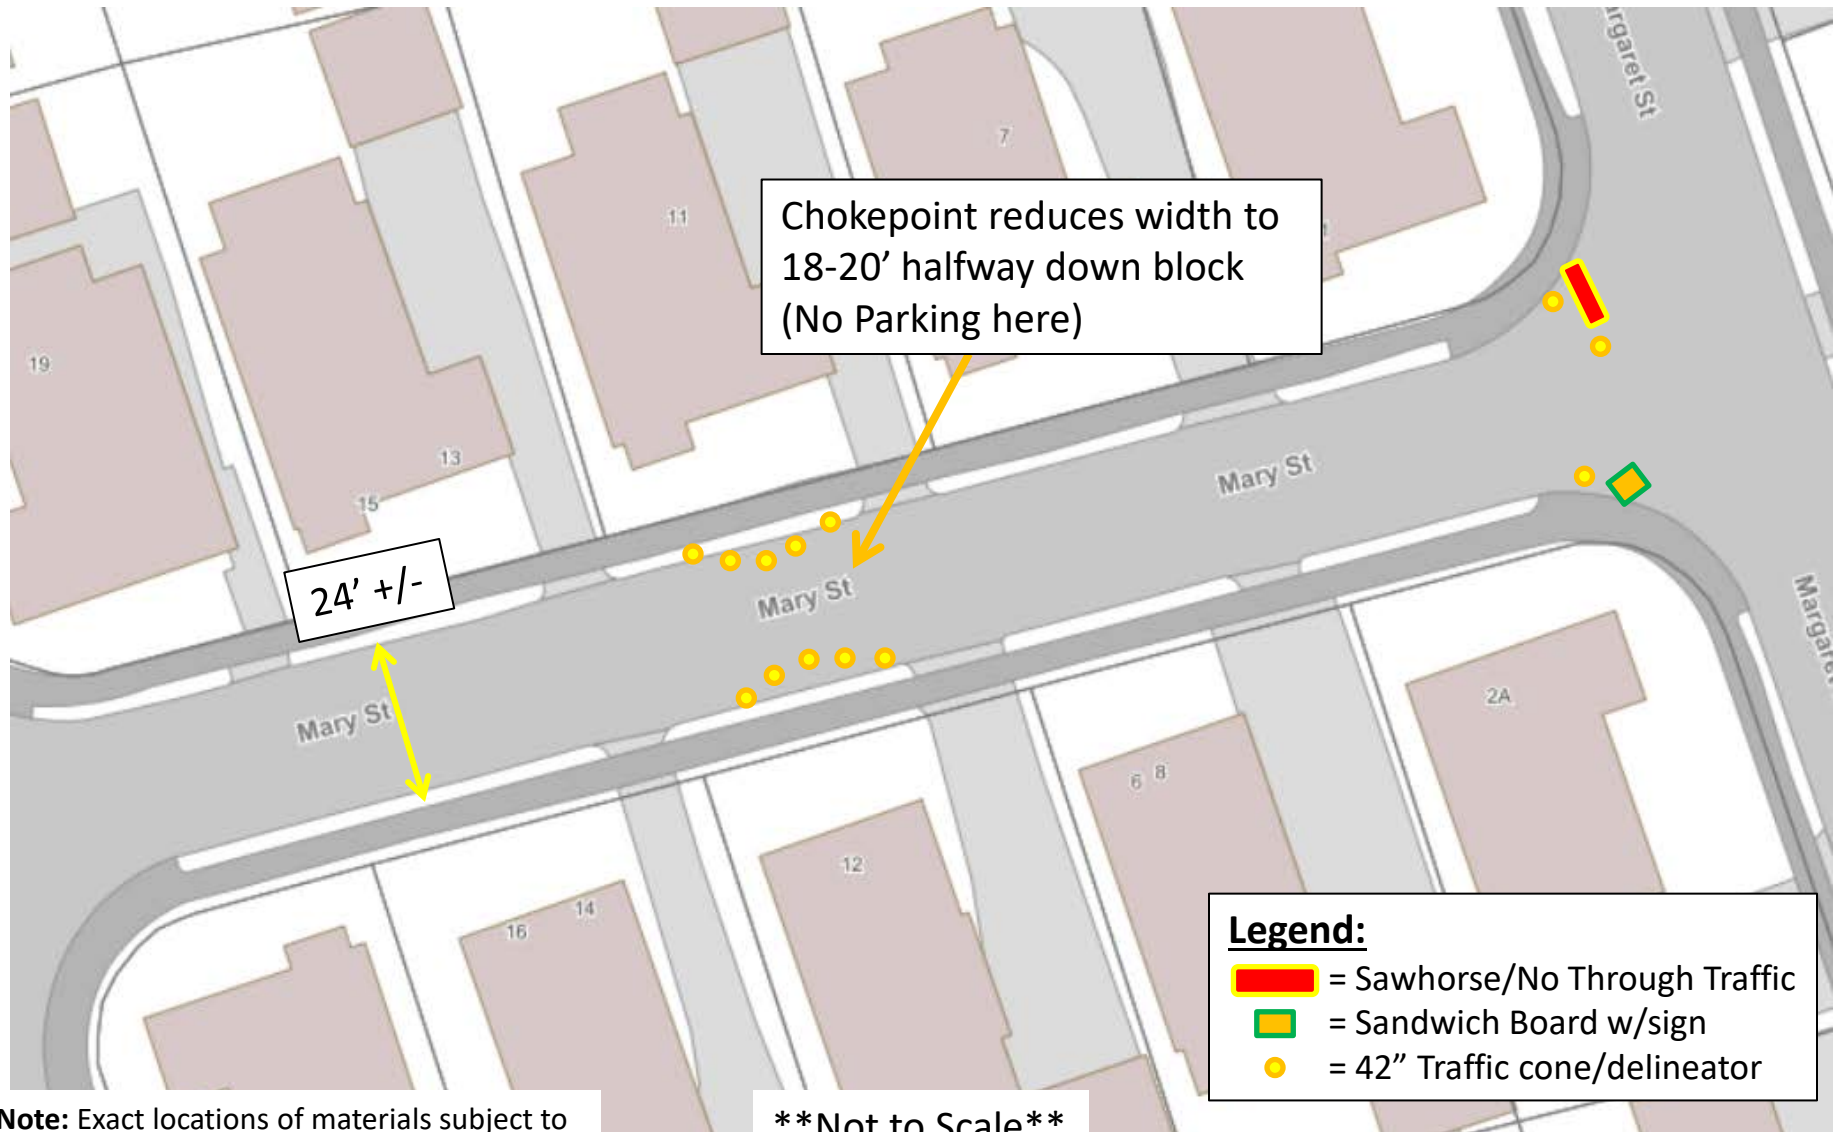

Gateways and Temporary Traffic Calming for Mary Street (Burch St at Mary St)

Mini traffic circle


- Intersection diameter: 60' (radius 30')
- Traffic circle radius: 10'
- Resulting lane widths 20'

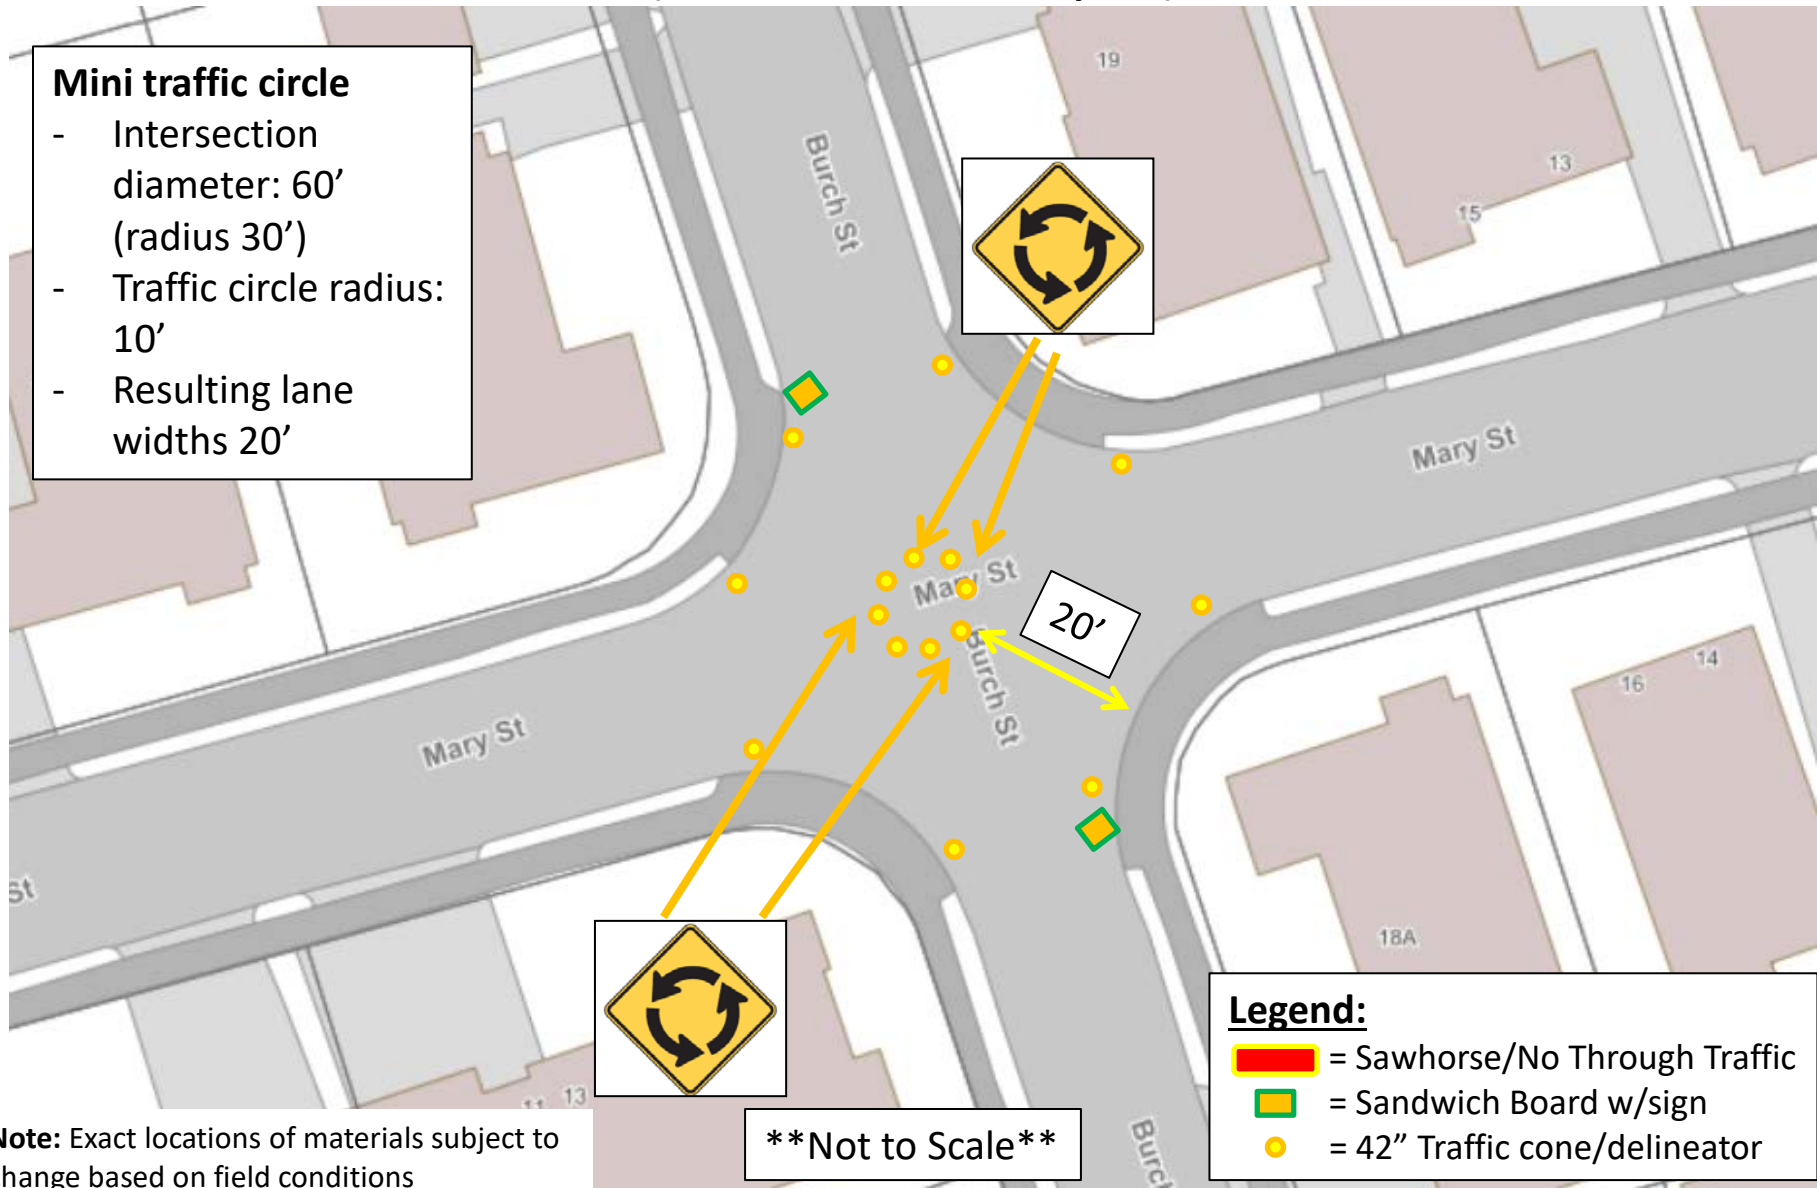


Gateways and Temporary Traffic Calming for Mary Street (Parker St at Mary St)



Gateways and Temporary Traffic Calming for Mary Street (Parker St to Homestead Road)

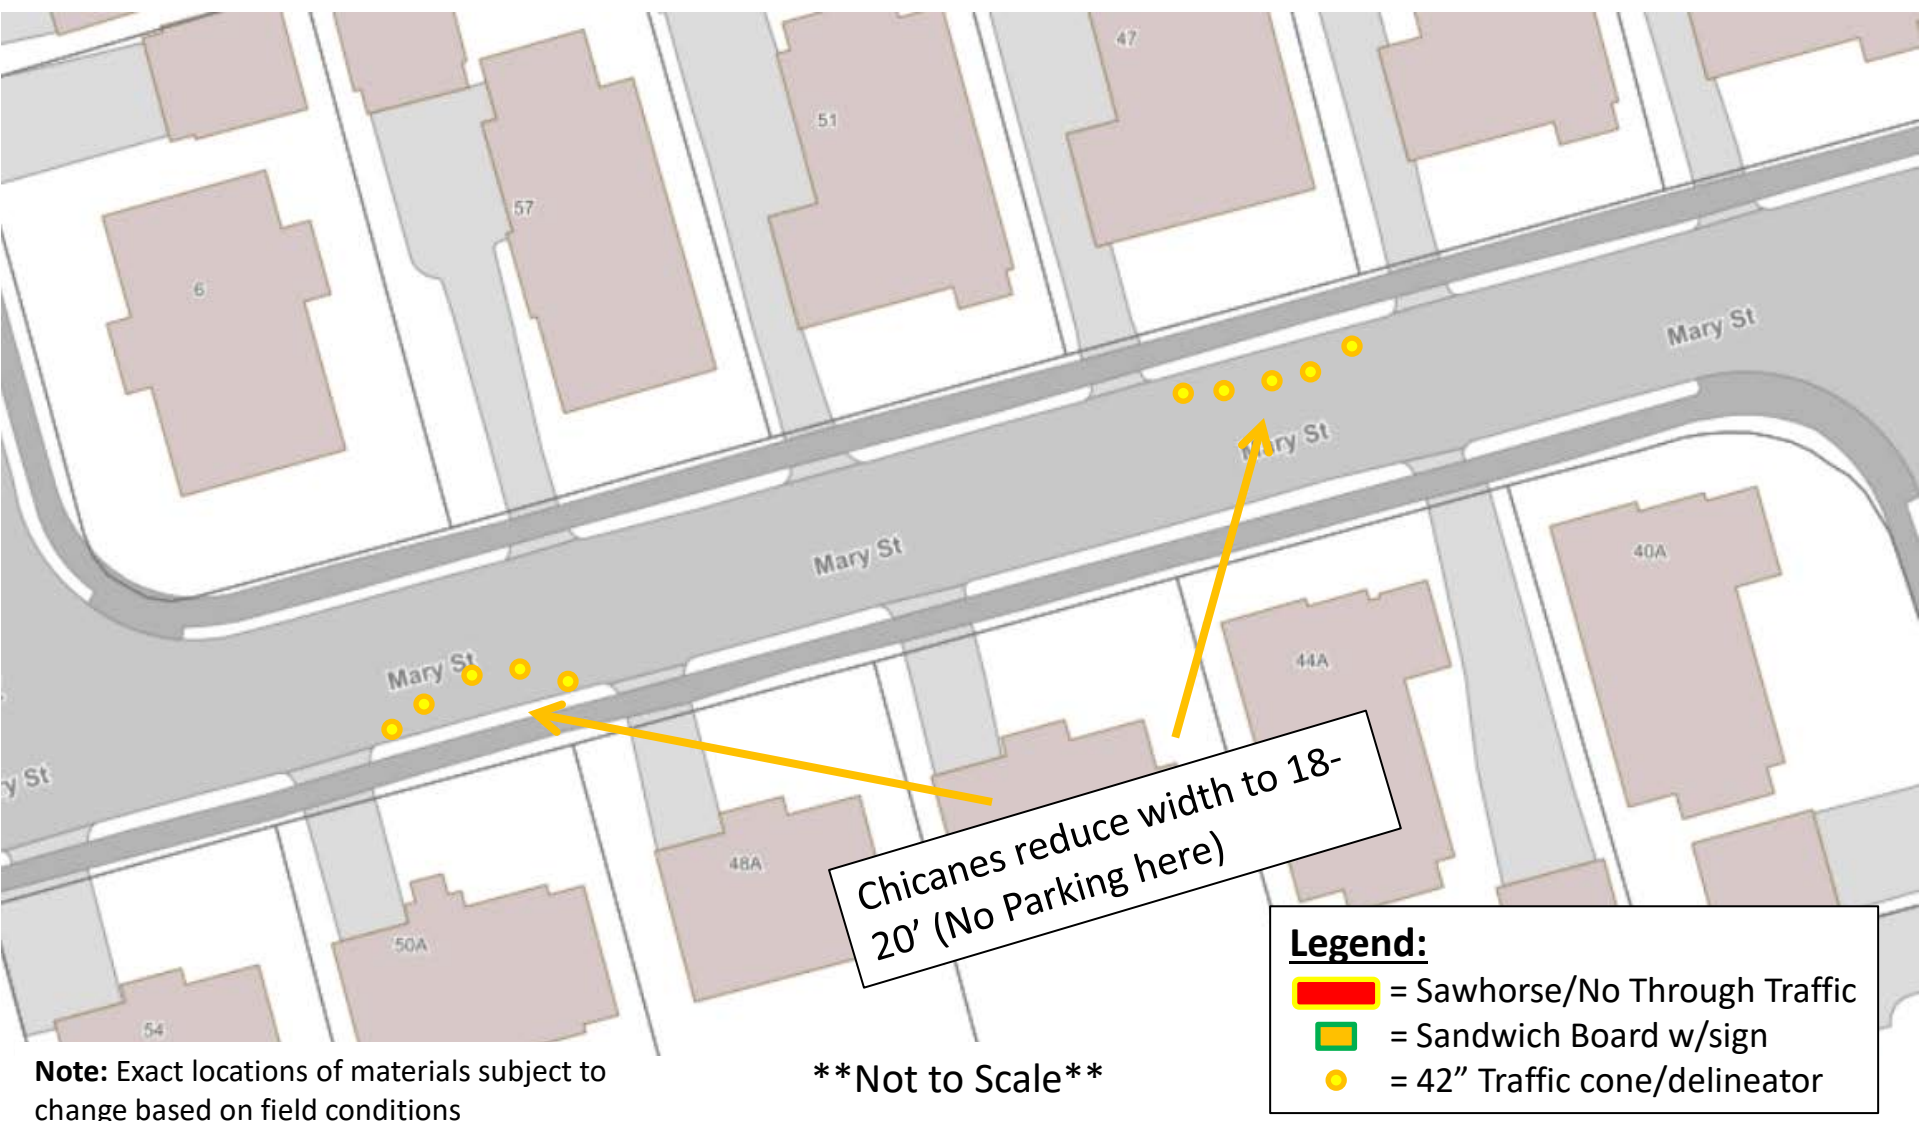

Gateways and Temporary Traffic Calming for Mary Street (Homestead Rd at Mary St)

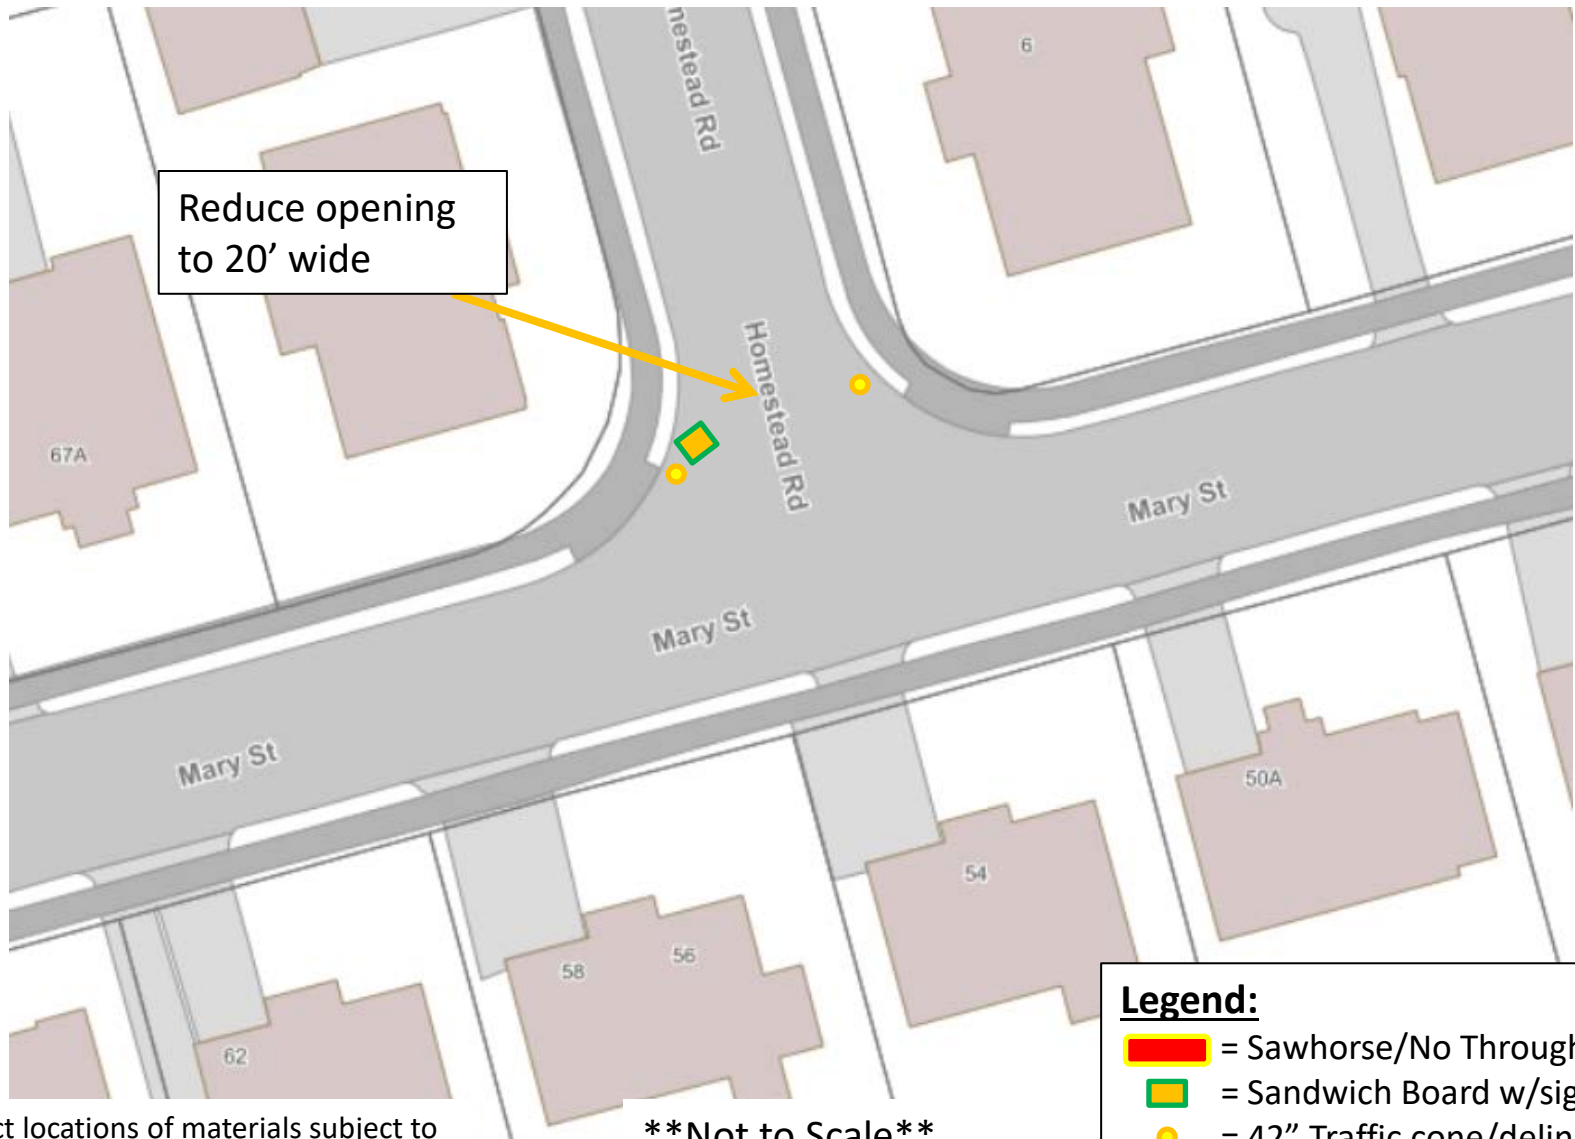

Note: Exact locations of materials subject to change based on field conditions




****Not to Scale****

Gateways and Temporary Traffic Calming for Mary Street (Homestead Rd to Littlejohn St)

Chokepoint reduces width to 18-20' halfway down block
(No Parking here)

24' +/-

Legend:

-  = Sawhorse/No Through Traffic
-  = Sandwich Board w/sign
-  = 42" Traffic cone/delineator

Note: Exact locations of materials subject to change based on field conditions

****Not to Scale****

Gateways and Temporary Traffic Calming for Mary Street (Littlejohn St at Mary St)

Mini traffic circle

- Intersection diameter: 60' (radius 30')
- Traffic circle radius: 10'
- Resulting lane widths 20'

